



BUILDING 600

E&A# 20-042

TOTAL SITE AREA: 45.0 ACRES
BUILDING SF: 511,500 SF
TRAILER SPACES: 112 TRAILER SPACES
MIN. PARKING REQUIRED: 1 PER 4,000 SF
TOTAL MIN. PARKING REQ'D: 128 SPACES
PARKING SPACES PROVIDED: 174 SPACES

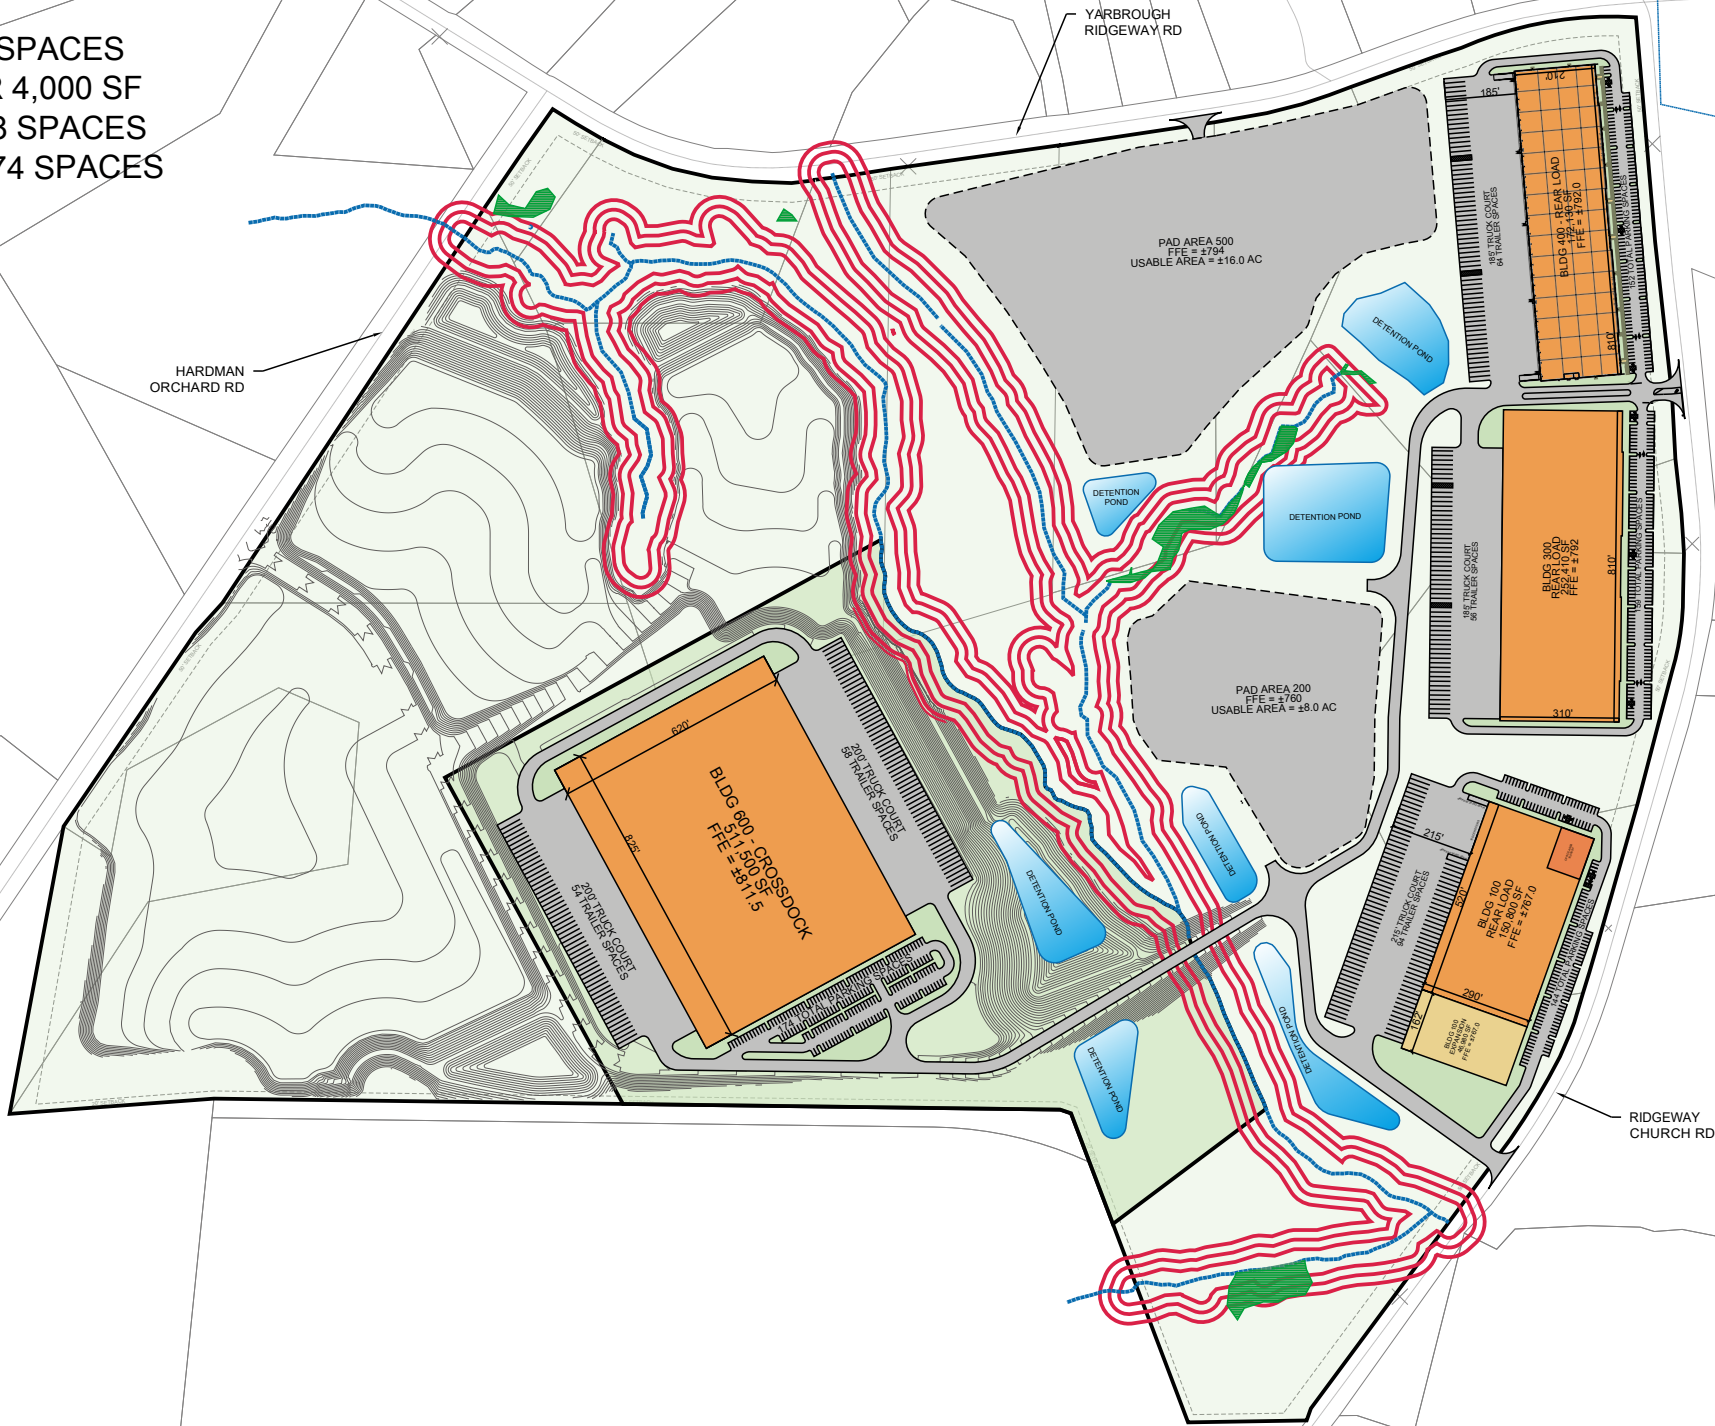

GRAPHIC SCALE

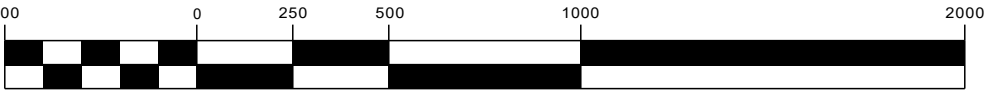

(IN FEET)
1 inch = 500 ft.

COMMERCE CROSSROADS

AREA 600 CONCEPT
10/24/2023



TEL 770.452.7849
2951 FLOWERS ROAD SOUTH, SUITE 119
ATLANTA, GEORGIA 30341
WWW.EBERLY.NET

▼
LAND PLANNING
▼
CIVIL ENGINEERING
▼
LANDSCAPE ARCHITECTURE

